




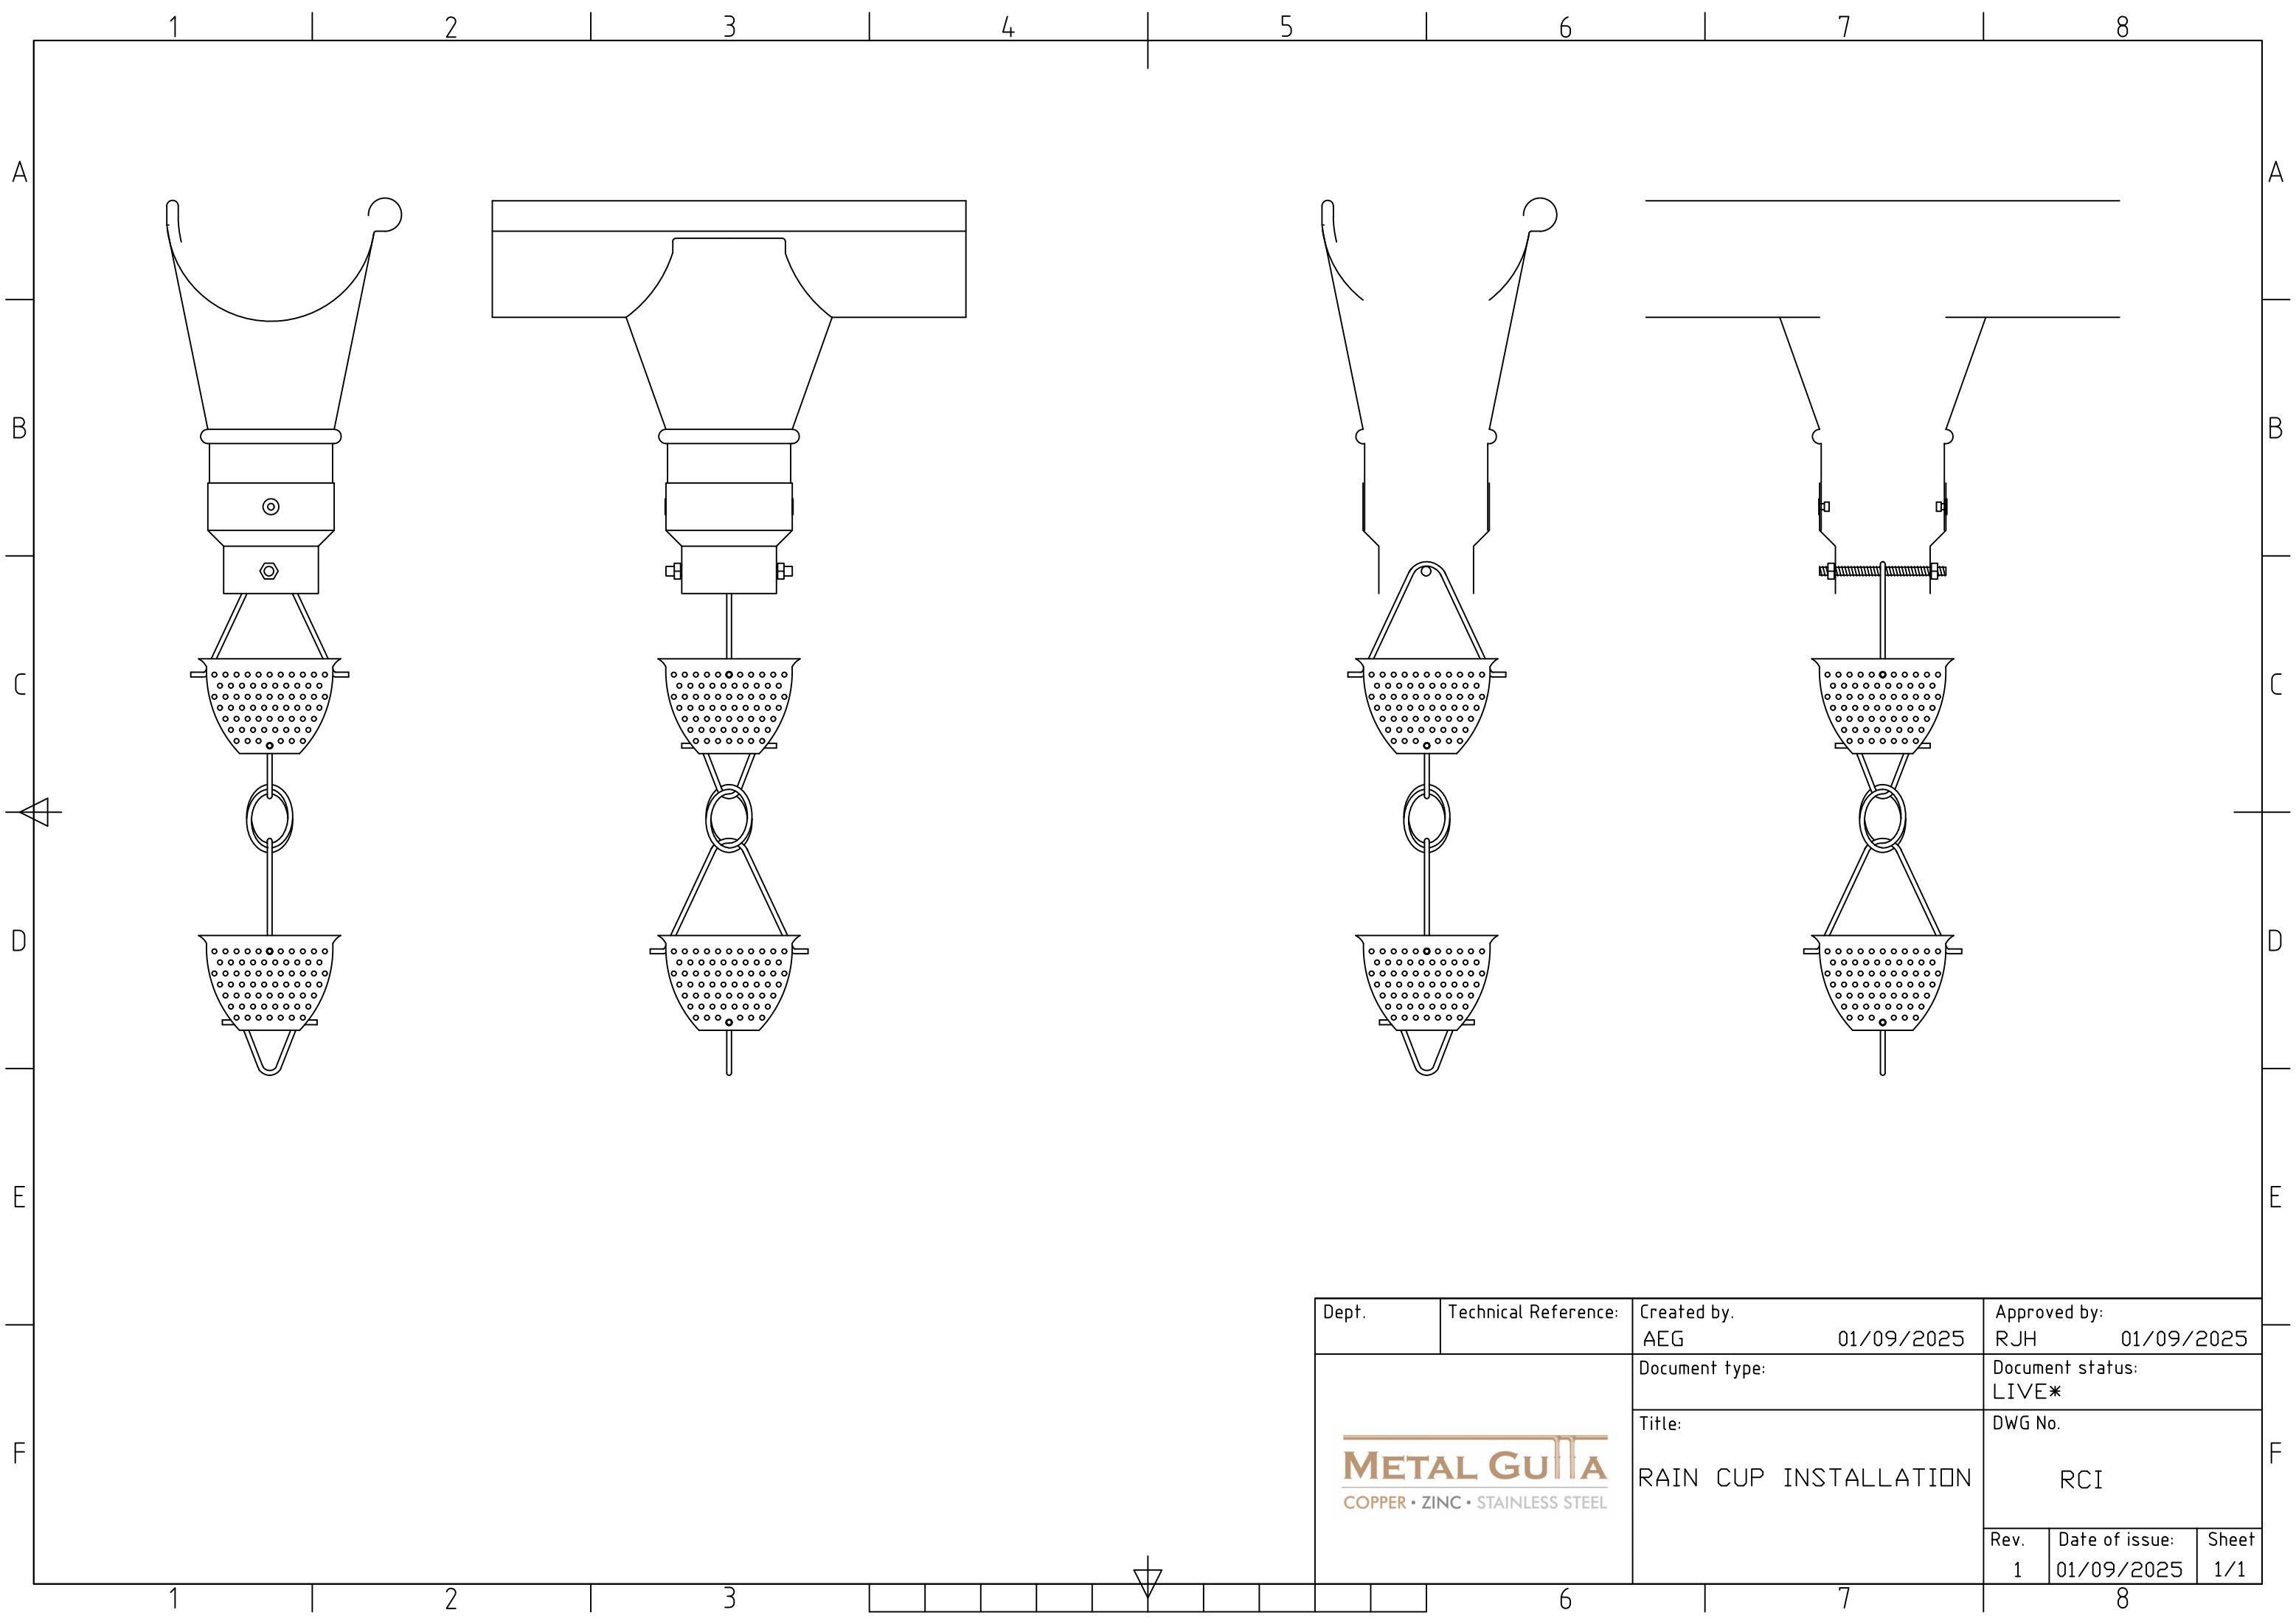


Dept.	Technical Reference:	Created by: AEG	01/09/2025	Approved by: RJH	01/09/2025
METAL GULLA COPPER • ZINC • STAINLESS STEEL		Document type:		Document status: LIVE*	
		Title: RAIN CUP INSTALLATION		DWG No. RCI	
		Rev. 1	Date of issue: 01/09/2025	Sheet 1/1	

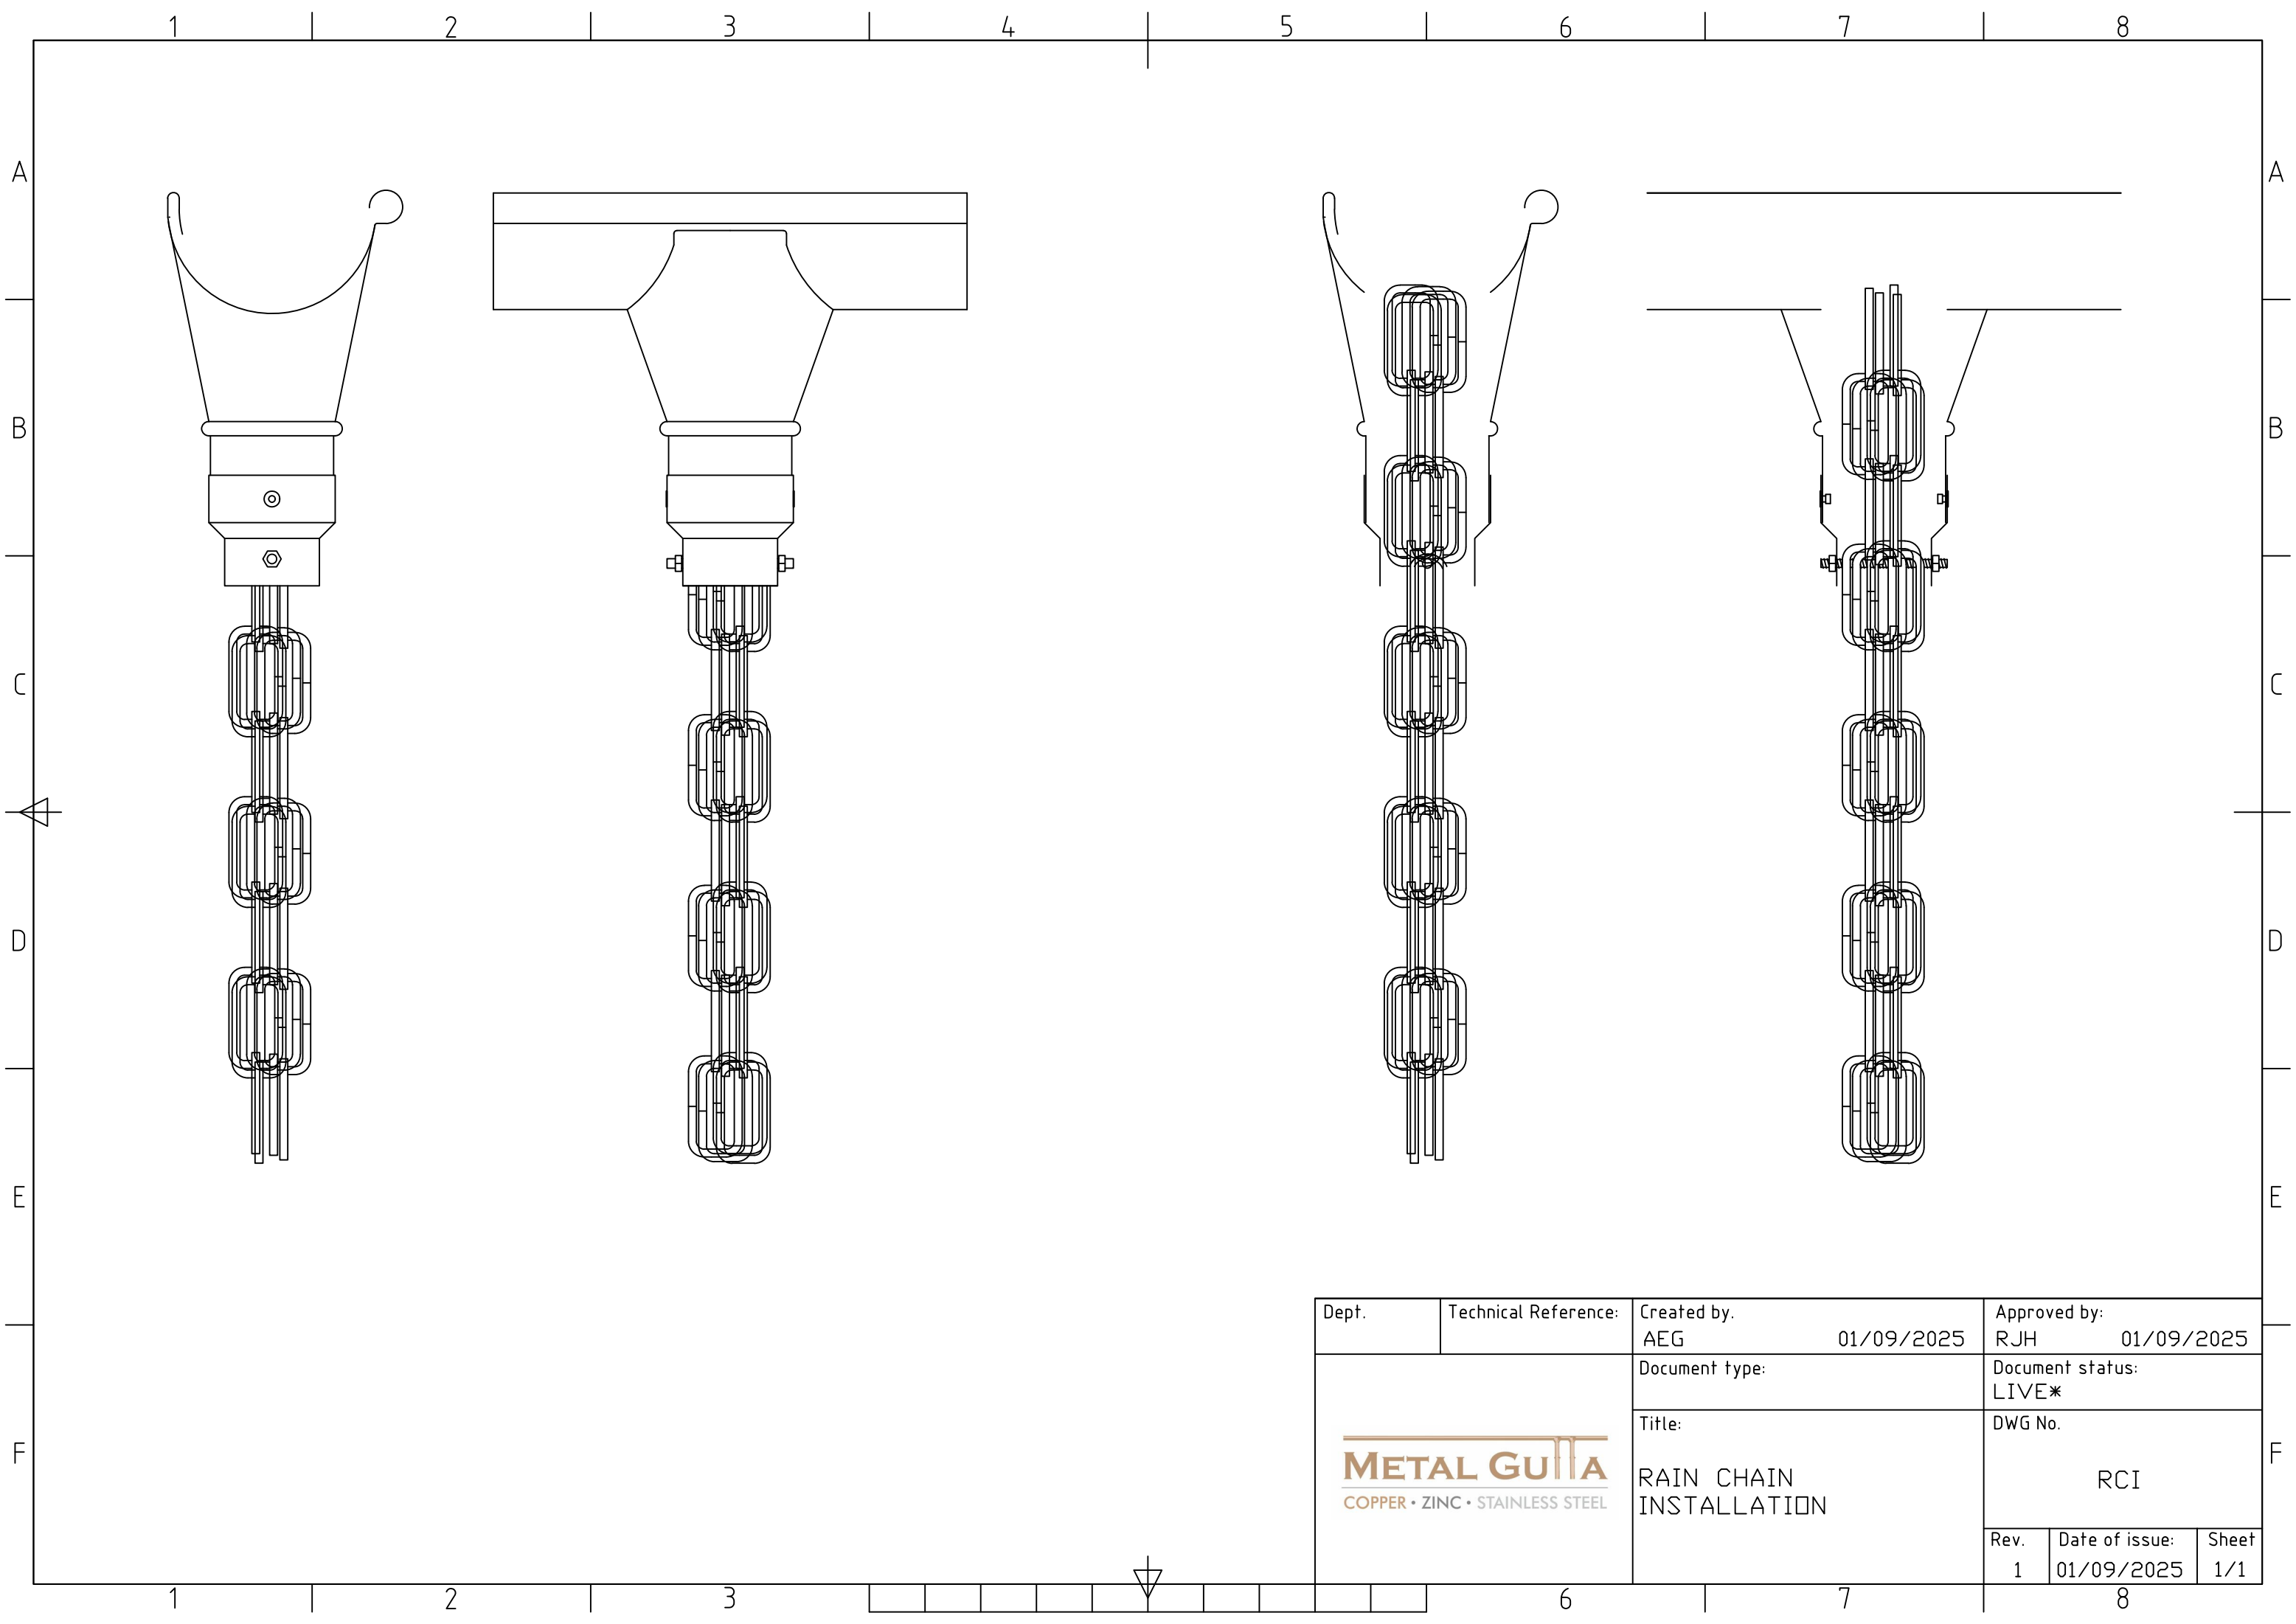

Dept.	Technical Reference:	Created by: AEG01/09/2025	Approved by: RJH01/09/2025		
METAL GULLA COPPER • ZINC • STAINLESS STEEL		Document type:		Document status: LIVE*	
		Title: RAIN CHAIN INSTALLATION		DWG No. RCI	
		Rev. 1	Date of issue: 01/09/2025	Sheet 1/1	

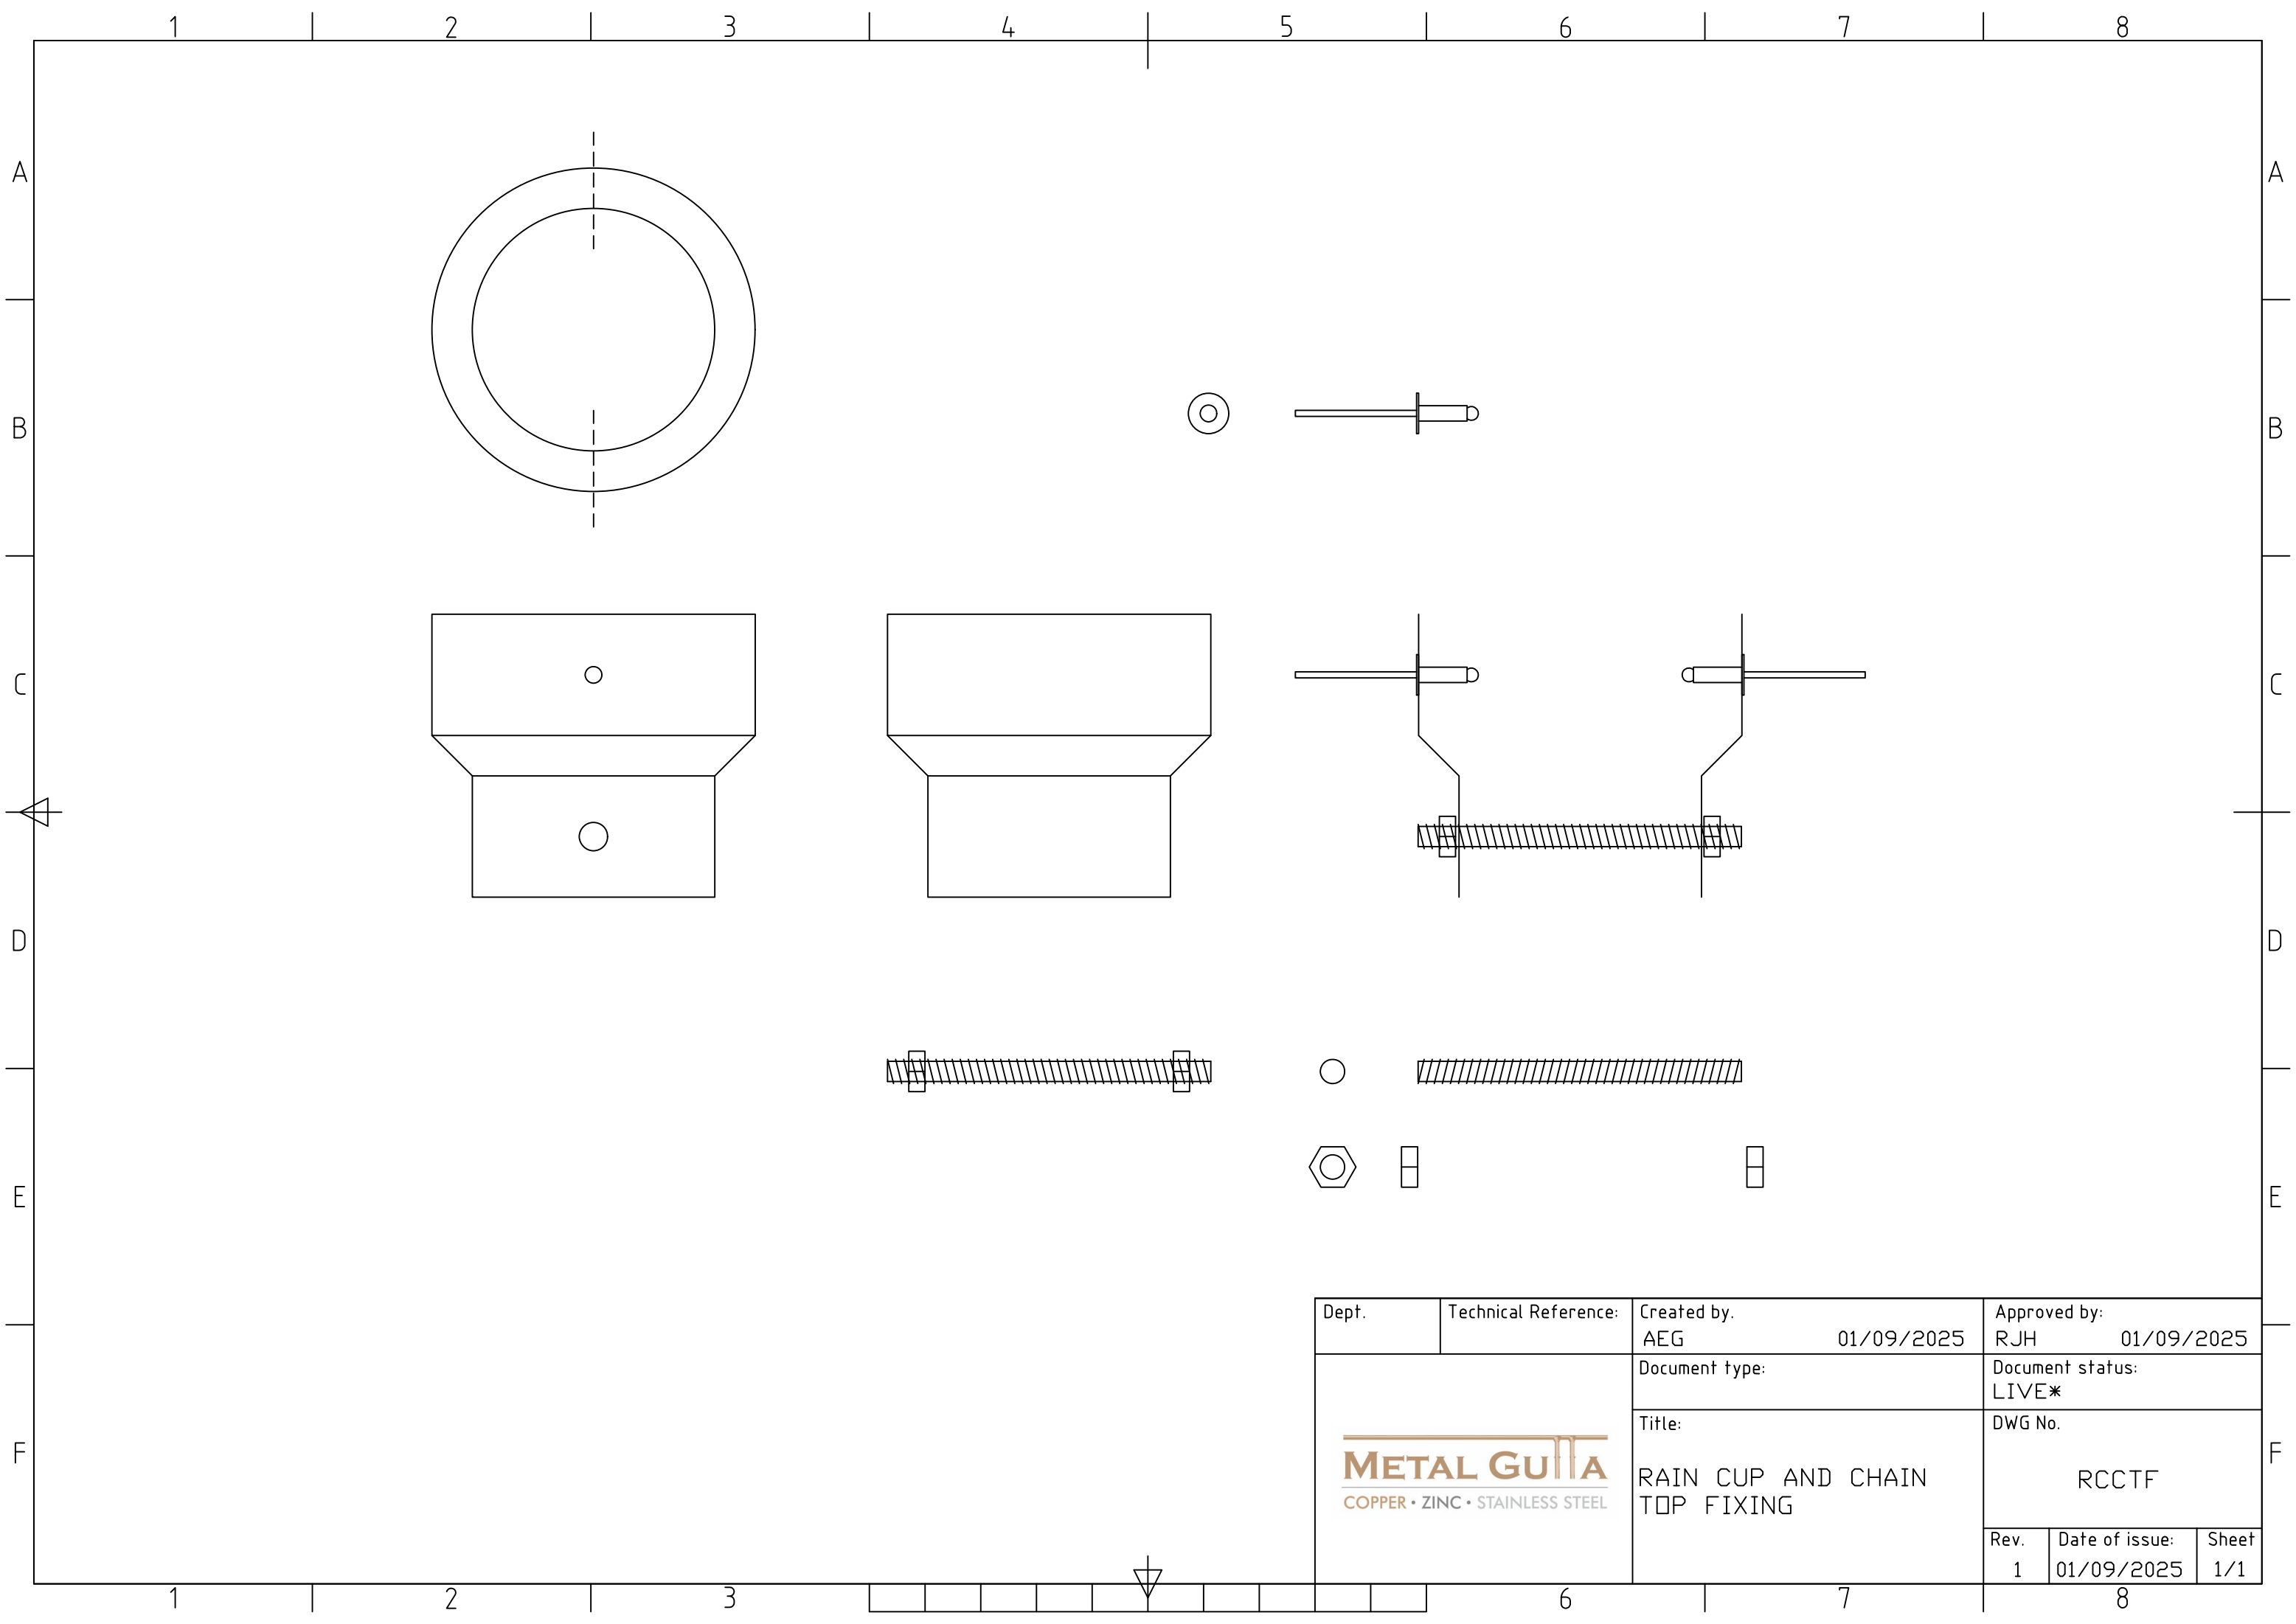

Dept.	Technical Reference:	Created by. AEG	01/09/2025	Approved by: RJH	01/09/2025
 METAL GULLA COPPER • ZINC • STAINLESS STEEL		Document type:	Document status: LIVE*		
		Title: RAIN CUP AND CHAIN TOP FIXING	DWG No. RCCTF		
			Rev. 1	Date of issue: 01/09/2025	Sheet 1/1

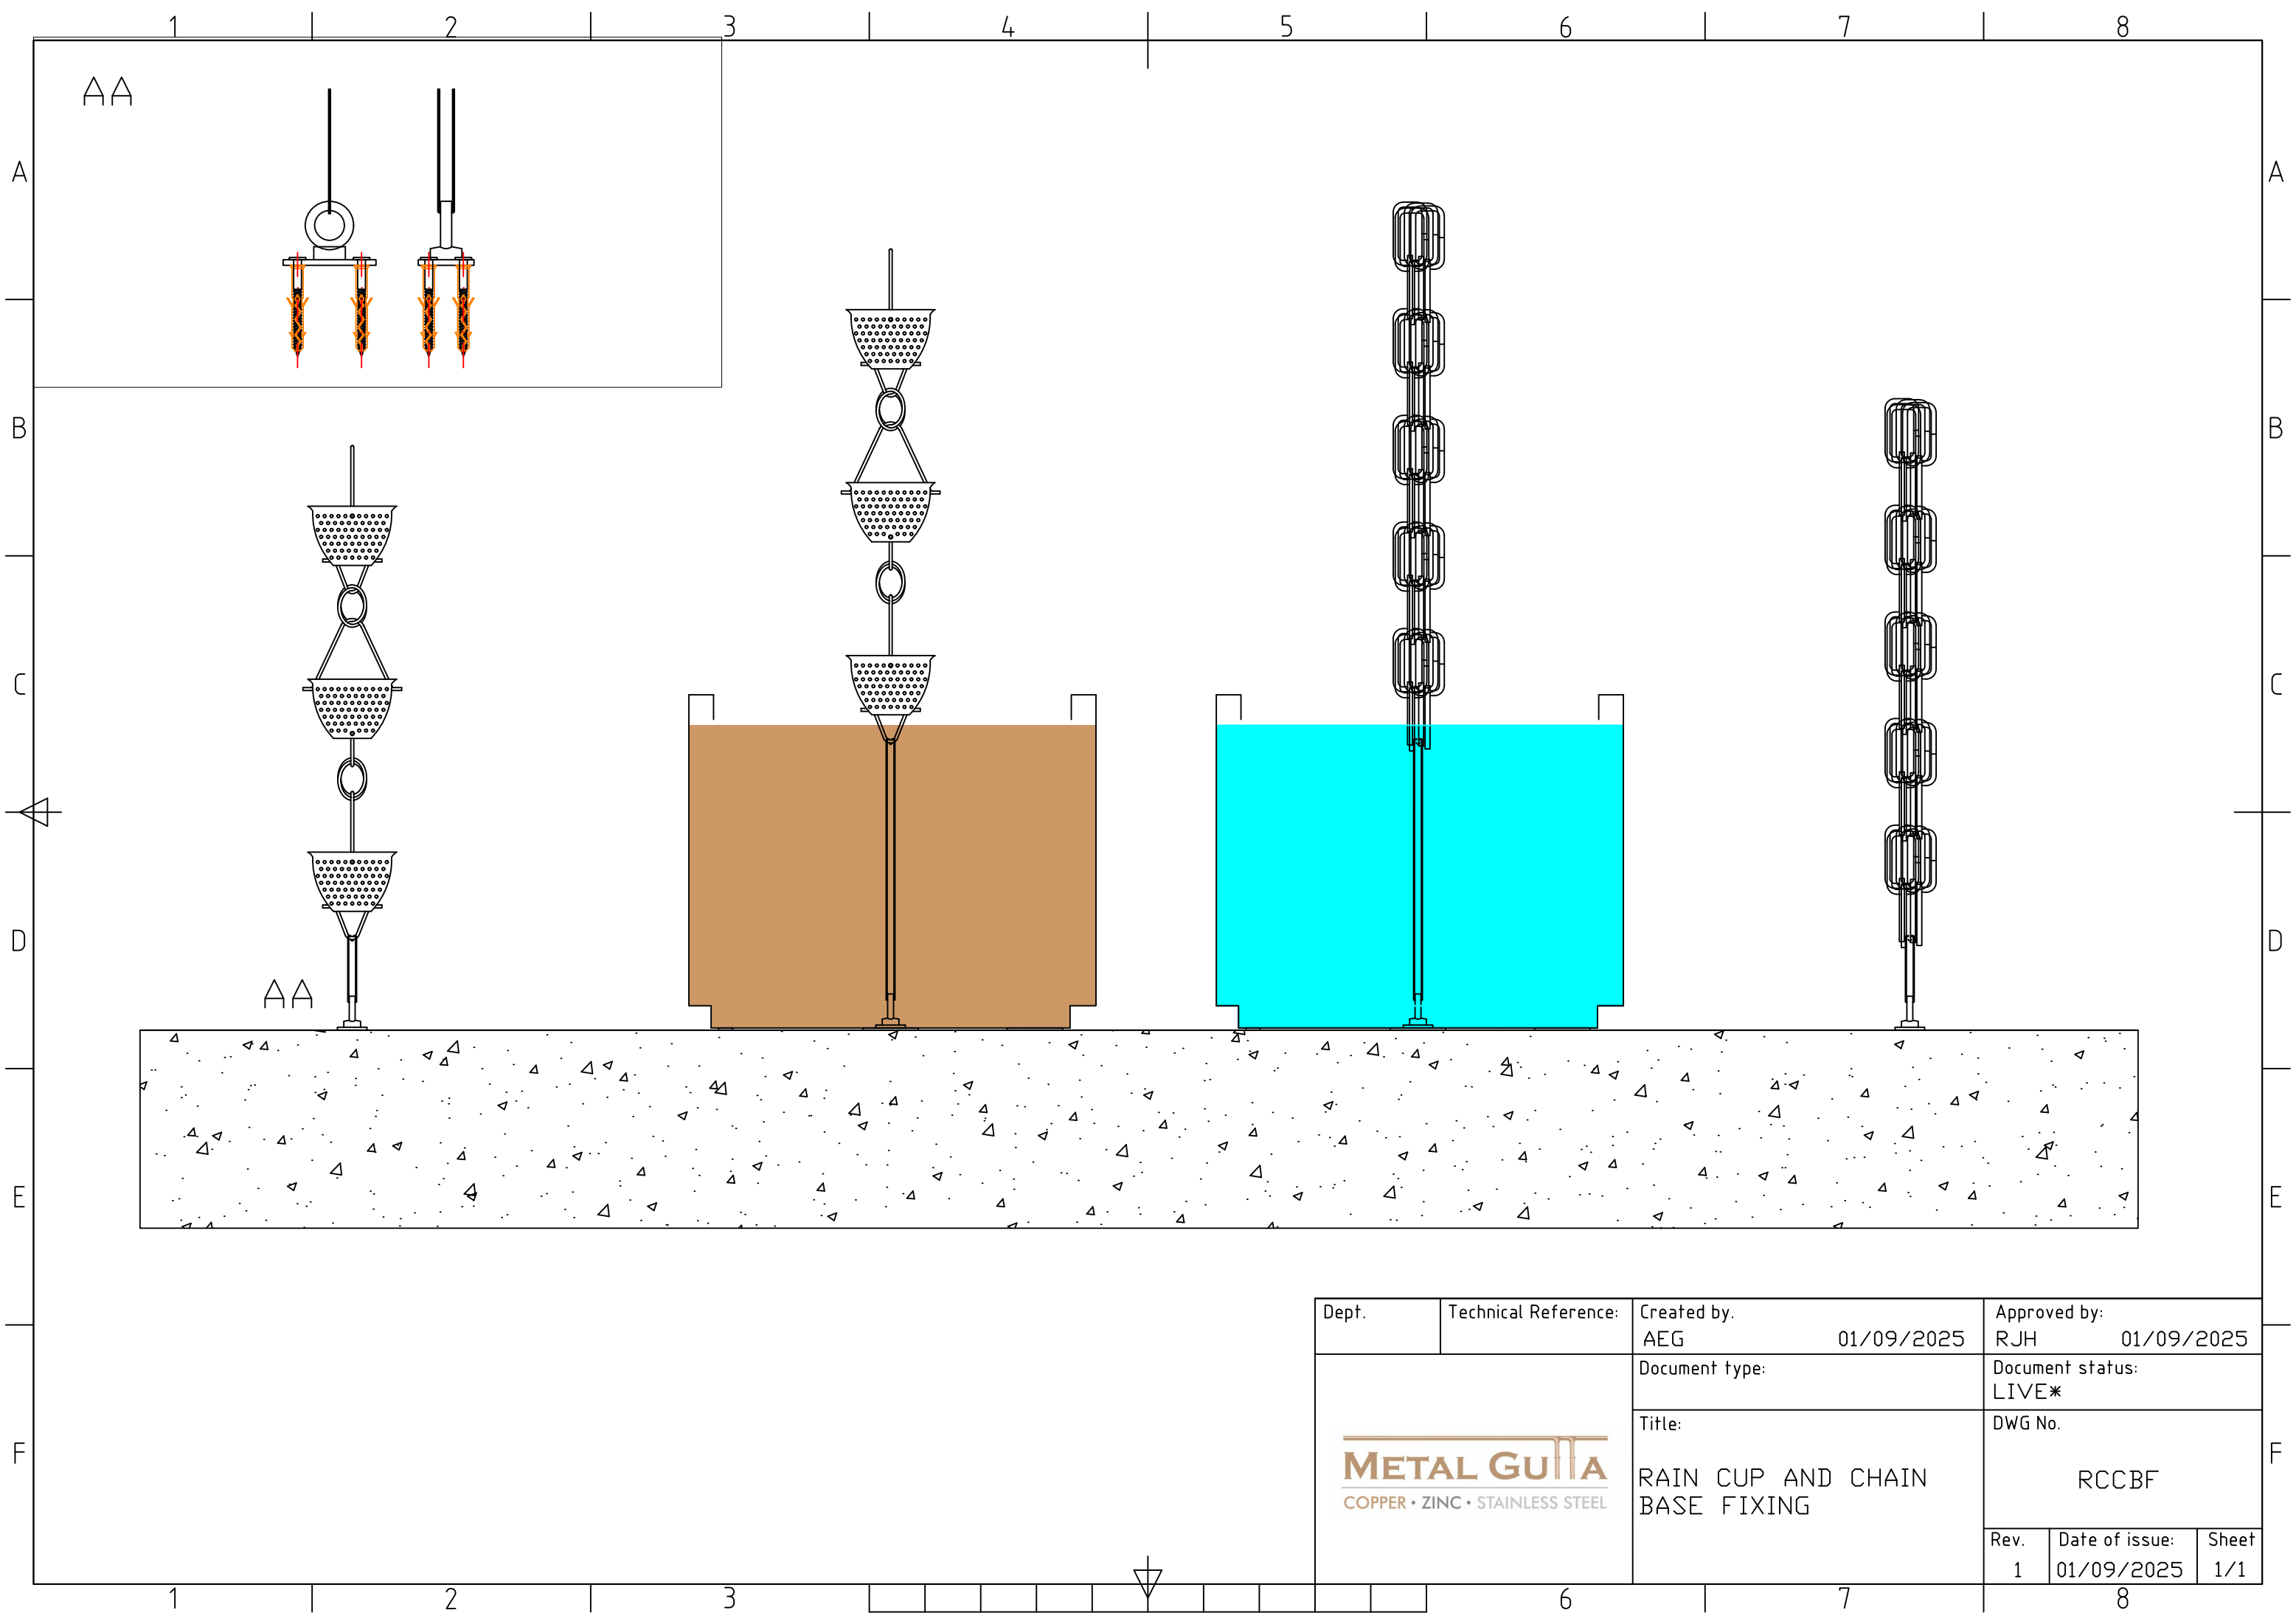

Dept.	Technical Reference:	Created by: AEG	01/09/2025	Approved by: RJH	01/09/2025
METAL GULLA COPPER • ZINC • STAINLESS STEEL		Document type:		Document status: LIVE*	
		Title:		DWG No.	
		RAIN CUP AND CHAIN BASE FIXING		RCCBF	
		Rev.	Date of issue:	Sheet	
		1	01/09/2025	1/1	